


 
 
 
 
 
 
 
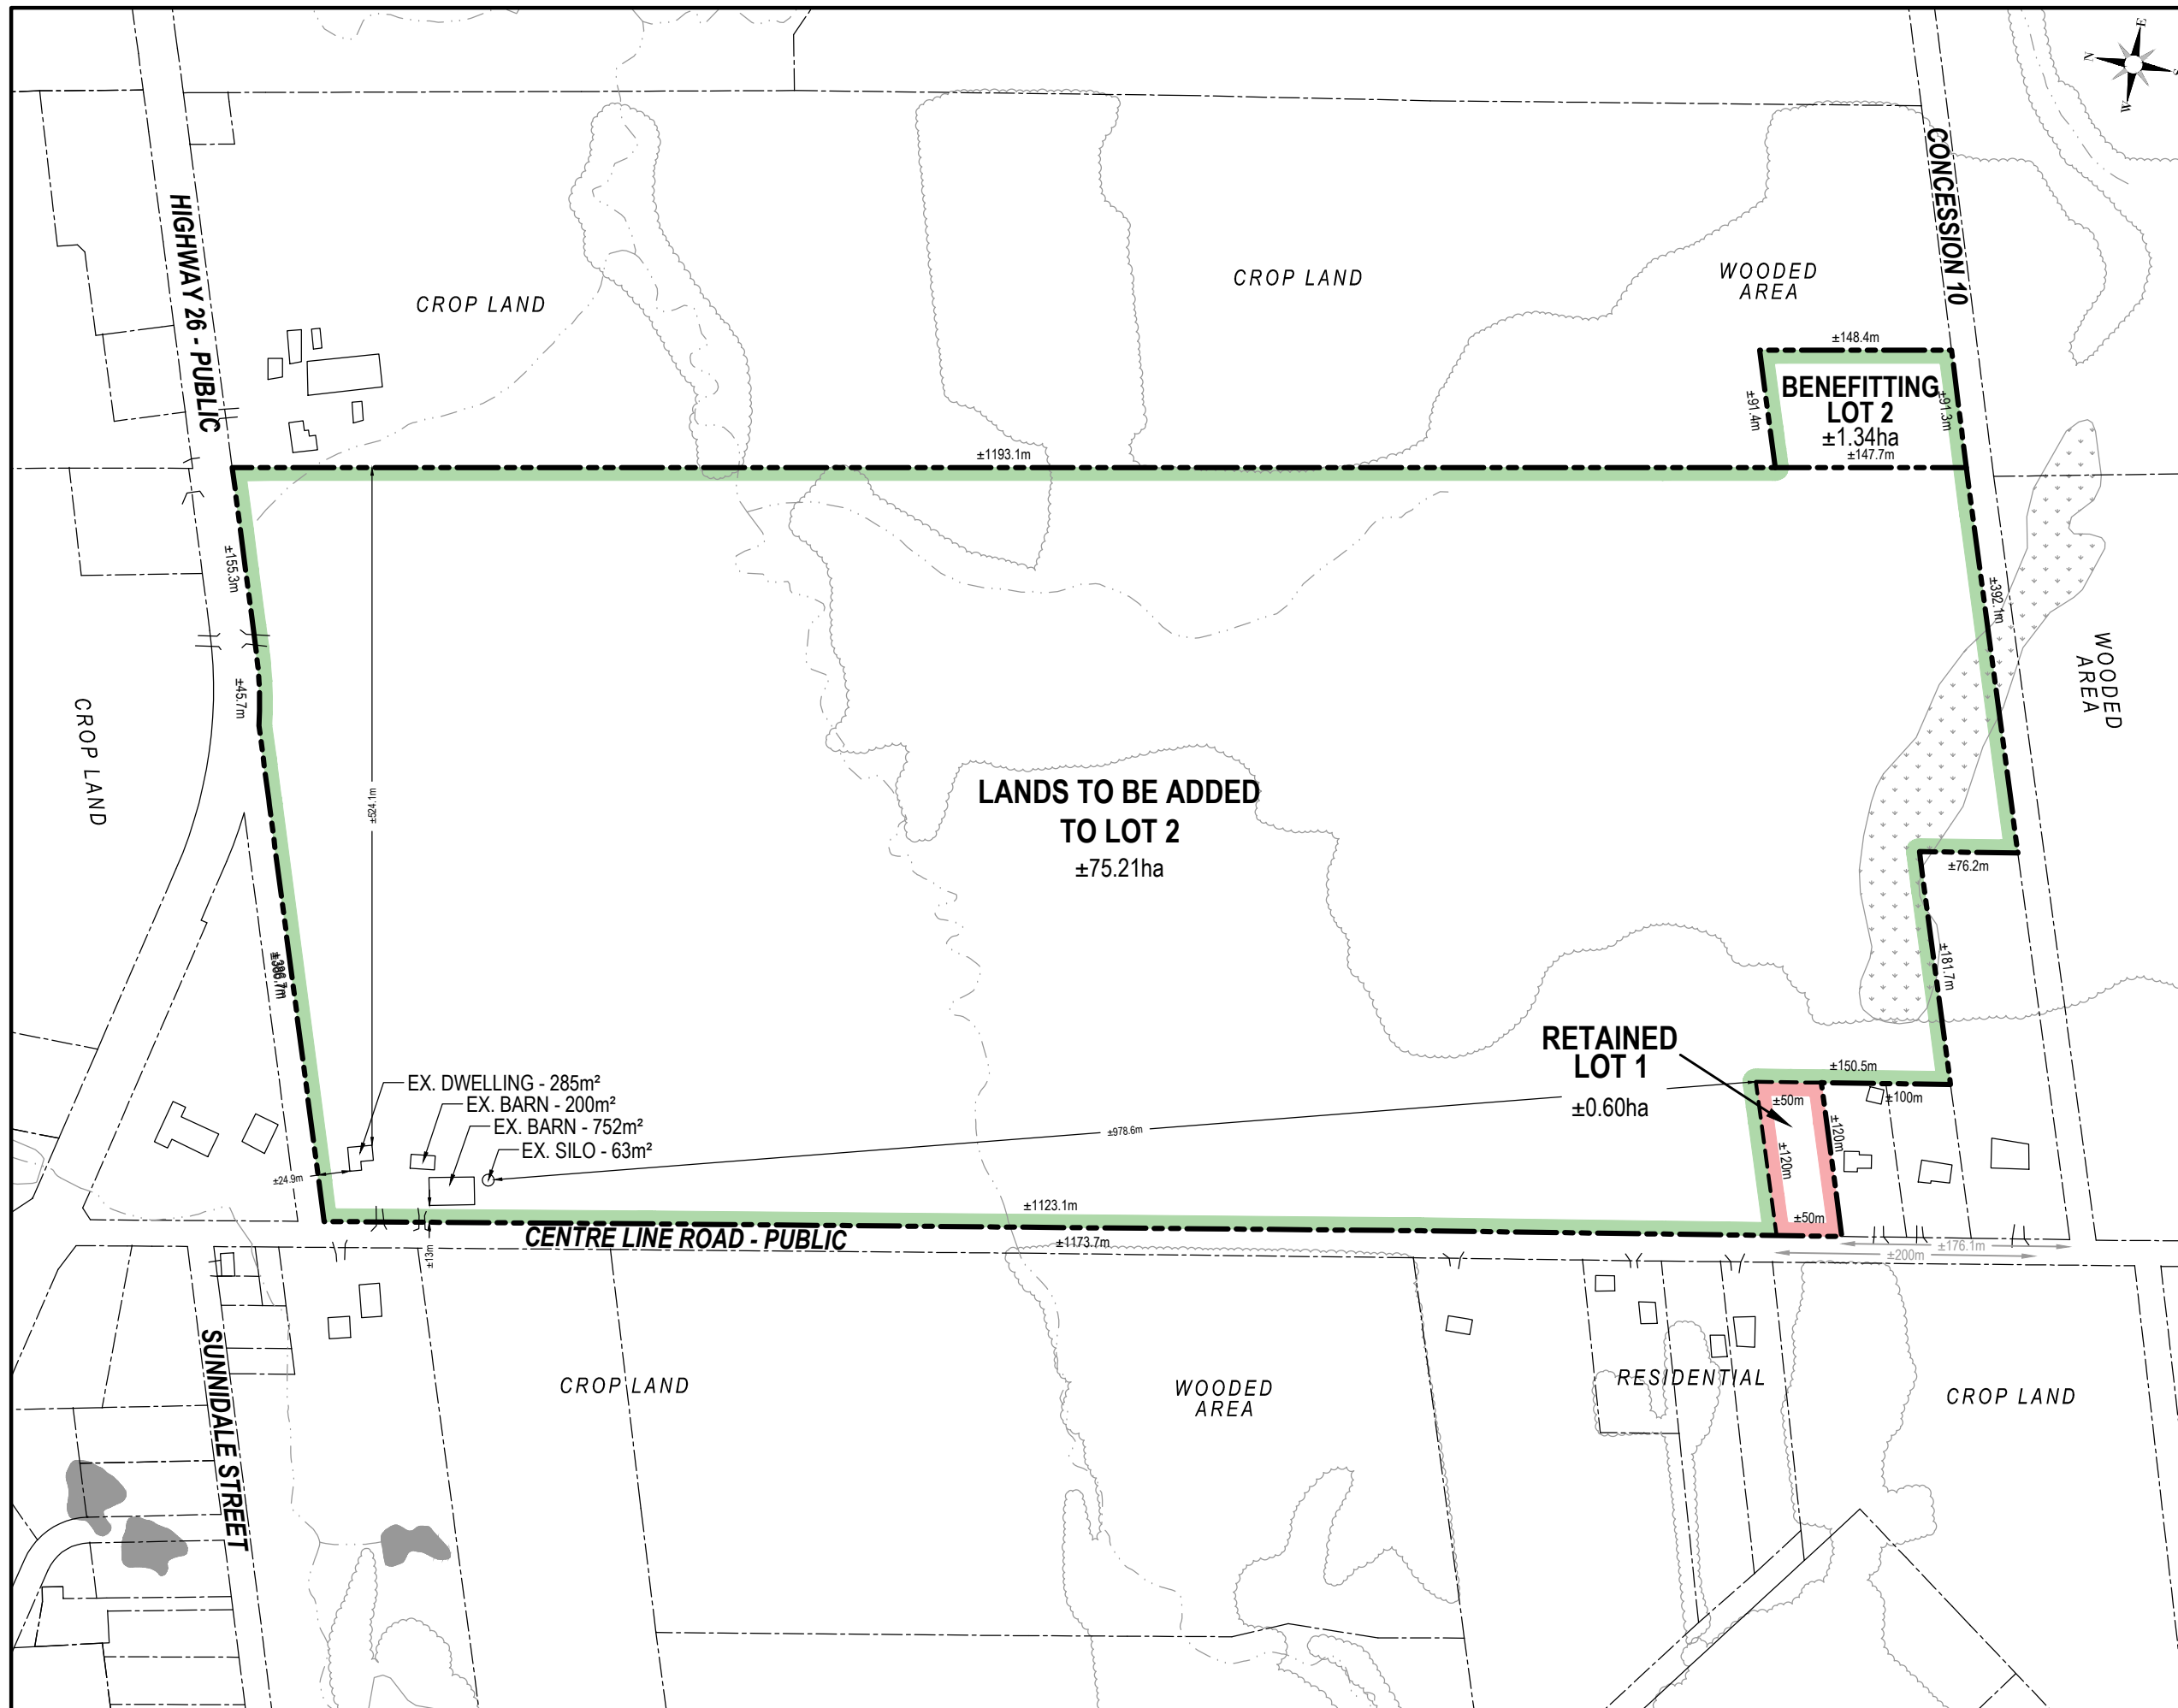


CONSENT SKETCH OPTION A

Vander Zaag Consent
 1065 Centre Line Road
 Geographic Township of Sunnidale
 Township of Clearview
 County of Simcoe

LEGEND

-  Site Boundary Line
-  Severance Line
-  Lot 1 Retained Lands - 0.60ha
-  Reconfigured Lot 2 - 76.55ha
-  Parcel Fabric
-  Wooded Area (Land Information Ontario)
-  Watercourse (Land Information Ontario)
-  Wetland (Land Information Ontario)
-  Building
-  Entrance



NOTES

All dimensions and areas are approximate

DATE: Nov. 10, 2025

SOURCES: ESRI
 County of Simcoe
 Land Information Ontario

SCALE:  Metres

N:\Clearview\21193A\Drawings\Consent Sketch